



ALL DIMENSIONS IN mm. DO NOT SCALE.

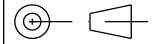

A3

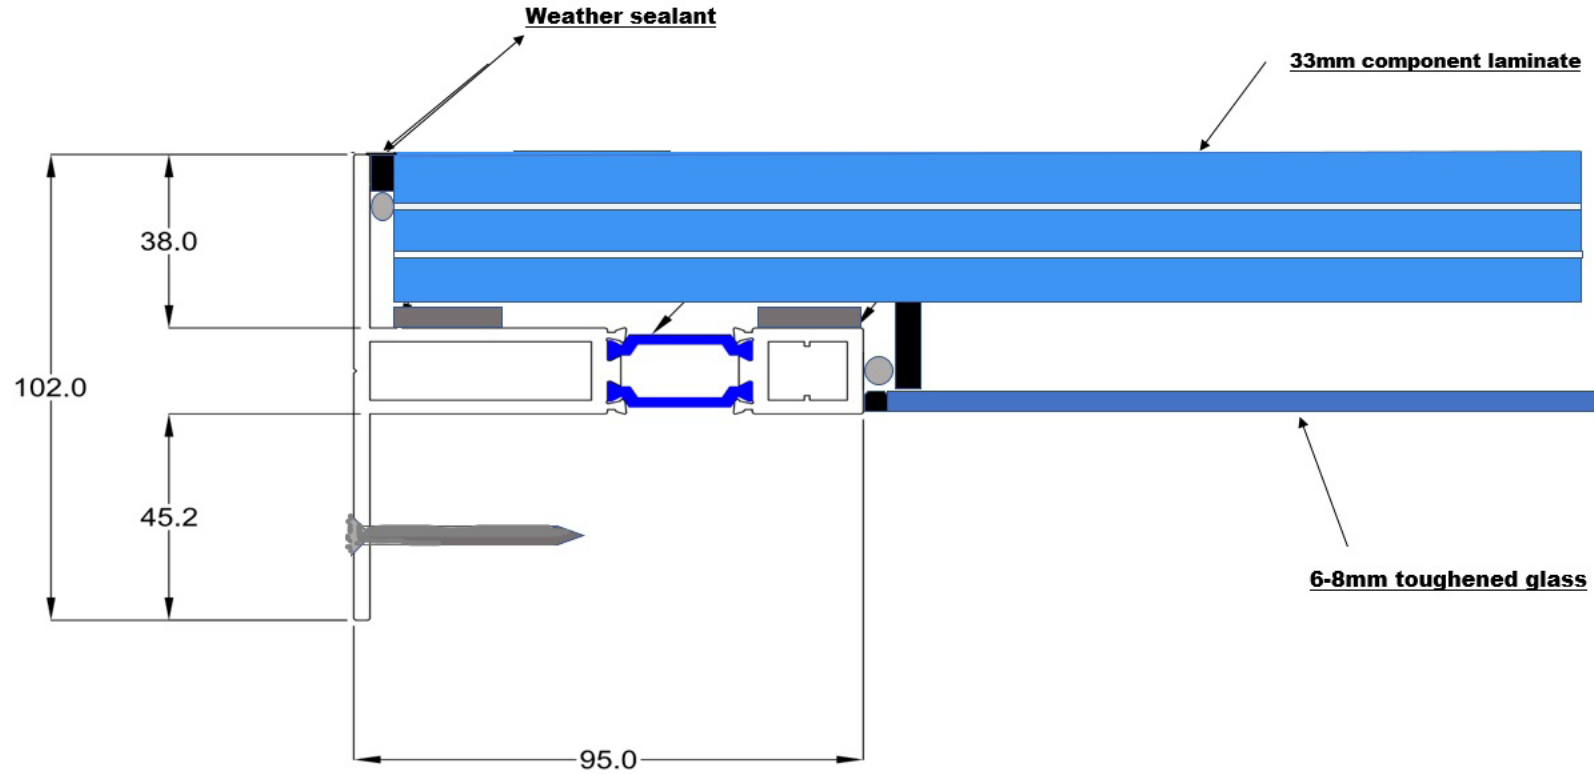

102-120 North Lane
Aldershot
Hampshire
GU12 4QN

Tel. 01252 336614
Email: sales@glassroofsuk.com
Web: www.glassroofsuk.com

REV	DATE	DETAILS.

SCALE	DATE
1:1 @ A3	January 2015
CHECKED	MATERIAL
DRAWN	FINISH

DRAWING TITLE.

PART No	
ISSUE	DRAWING No
2	JB 001